


от 22.01.2025 № 40

Схема расположения земельного участка или земельных участков на кадастровом плане территории

Условный номер земельного участка		
Площадь земельного участка	4843	м ²
Обозначение характерных точек границ	Координаты, м	
	X	Y
1	2	3
1	459923.62	2249643.28
2	459922.75	2249646.63
3	459920.93	2249659.04
4	459920.18	2249668.16
5	459918.09	2249705.81
6	459918.34	2249736.51
7	459916.67	2249773.83
8	459913.36	2249808.87
9	459911.21	2249844.85
10	459911.60	2249861.47
11	459911.36	2249868.63
12	459910.94	2249871.32
13	459911.89	2249878.98
14	459915.67	2249886.70
15	459924.84	2249901.38
16	459938.23	2249919.23
17	459957.57	2249940.50
18	459983.10	2249970.06
19	460002.87	2249988.40
20	460017.86	2250000.03
21	460030.70	2250009.92
22	460040.51	2250018.10
23	460042.60	2250023.44
24	460042.85	2250027.93
25	460042.12	2250030.49
26	460038.57	2250028.38
27	460038.87	2250027.43
28	460038.68	2250024.47
29	460037.13	2250021.37
30	460028.13	2250013.71
31	460015.36	2250003.14
32	460000.33	2249991.46
33	459980.26	2249972.83
34	459954.71	2249943.27

35	459935.20	2249921.84
36	459921.57	2249903.69
37	459912.42	2249889.00
38	459906.33	2249881.04
39	459903.35	2249875.11
40	459898.62	2249872.62
41	459886.53	2249860.26
42	459876.69	2249852.40
43	459870.09	2249849.75
44	459862.74	2249847.34
45	459856.52	2249846.92
46	459850.62	2249848.58
47	459846.31	2249851.60
48	459840.28	2249858.59
49	459819.09	2249890.91
50	459804.63	2249912.98
51	459779.88	2249957.42
52	459771.26	2249973.16
53	459758.90	2249992.00
54	459736.80	2250022.99
55	459732.69	2250020.83
56	459754.98	2249990.46
57	459768.40	2249970.06
58	459775.93	2249955.87
59	459793.18	2249924.53
60	459796.80	2249916.89
61	459791.80	2249915.48
62	459788.00	2249911.48
63	459786.90	2249905.58
64	459786.40	2249882.43
65	459785.11	2249871.72
66	459781.31	2249860.99
67	459771.53	2249845.40
68	459758.77	2249830.51
69	459744.82	2249820.68
70	459725.13	2249816.21
71	459666.24	2249813.52
72	459642.98	2249811.71
73	459588.32	2249809.73
74	459488.52	2249801.04
75	459411.40	2249794.65
76	459411.74	2249790.03
77	459488.78	2249797.05
78	459588.58	2249805.80
79	459643.09	2249807.84
80	459666.37	2249809.53
81	459725.64	2249812.21
82	459746.35	2249817.03
83	459761.11	2249827.41
84	459774.54	2249842.80
85	459784.86	2249859.34
86	459788.90	2249870.97

87	459790.05	2249881.33
88	459790.67	2249902.28
89	459791.35	2249908.54
90	459793.40	2249911.71
91	459797.36	2249912.57
92	459800.65	2249910.93
93	459815.73	2249888.71
94	459826.72	2249871.56
95	459833.83	2249860.01
96	459840.29	2249851.15
97	459846.60	2249845.51
98	459855.63	2249842.60
99	459863.48	2249843.25
100	459867.78	2249843.99
101	459875.37	2249846.49
102	459883.90	2249851.94
103	459891.75	2249858.65
104	459901.00	2249869.08
105	459903.58	2249870.51
106	459906.24	2249869.58
107	459907.42	2249867.77
108	459907.40	2249859.08
109	459906.70	2249850.57
110	459906.67	2249844.08
111	459909.27	2249808.57
112	459912.58	2249773.58
113	459914.25	2249736.46
114	459914.02	2249705.72
115	459916.51	2249663.46
116	459918.32	2249642.90
1	459923.62	2249643.28
—	—	—
117	459910.82	2249868.38
118	459910.54	2249868.66
119	459910.26	2249868.38
120	459910.54	2249868.10
117	459910.82	2249868.38
—	—	—
121	459922.55	2249646.55
122	459922.27	2249646.83
123	459921.98	2249646.55
124	459922.27	2249646.27
121	459922.55	2249646.55
—	—	—
125	459910.01	2249859.34
126	459909.72	2249859.62
127	459909.44	2249859.34
128	459909.72	2249859.05
125	459910.01	2249859.34

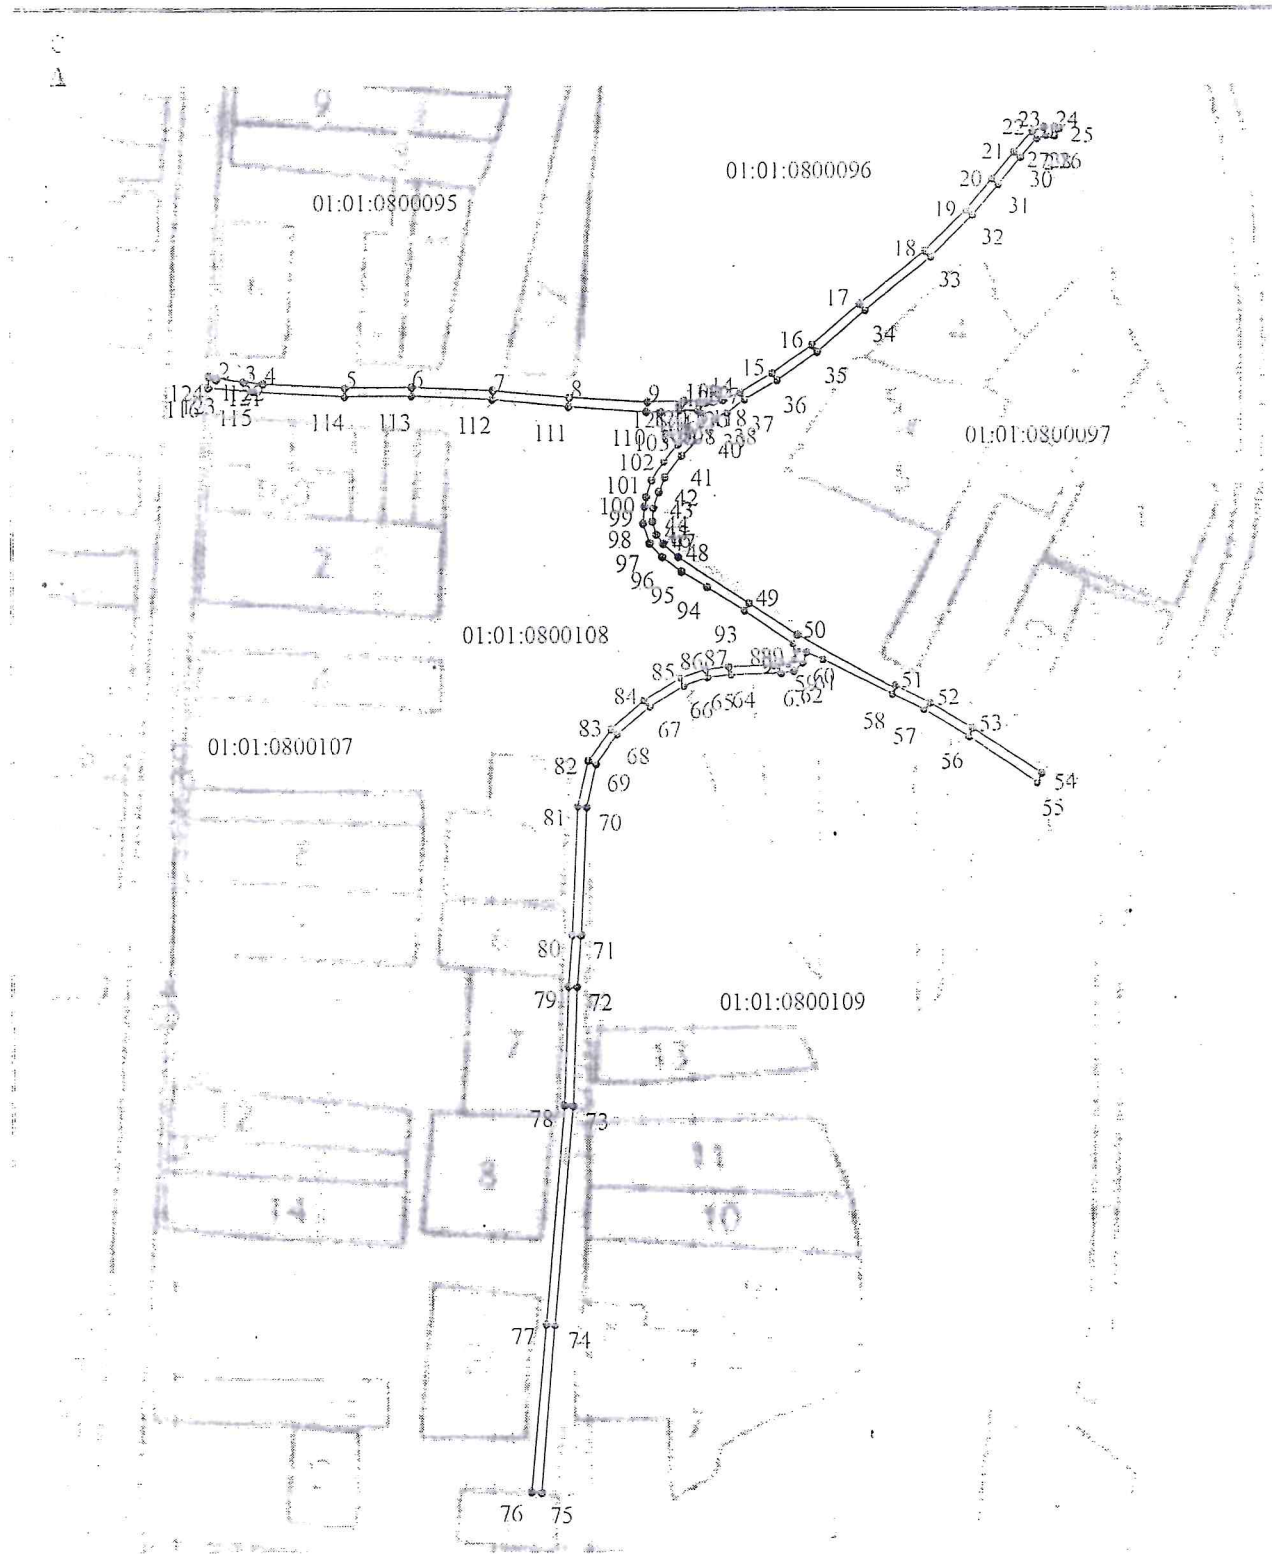

Масштаб 1: 3500

Система координат МСК-23

Условные обозначения:

- Граница образуемого участка
- 01:01:0800095, 01:01:0800096, 01:01:0800097, 01:01:0800107, 01:01:0800108, 01:01:0800109
- номер кадастрового квартала
- 12 кадастровый номер земельного участка